


FIRST FLOOR

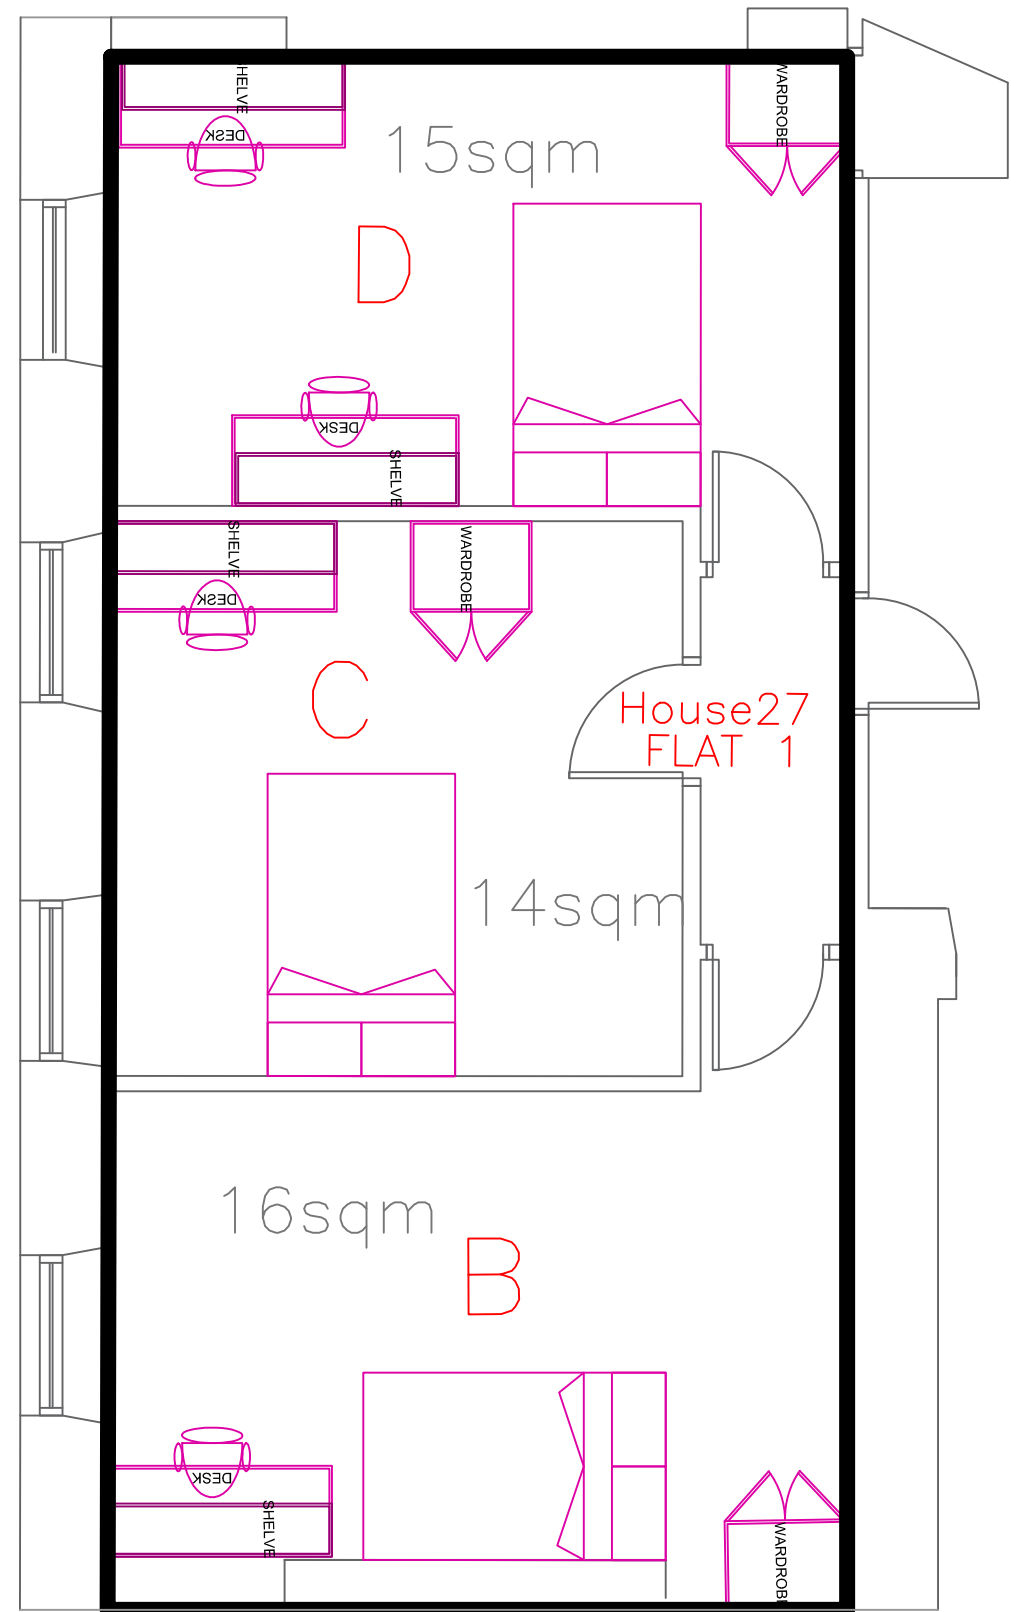

SECOND FLOOR

SCALE 1:50  
A3

ALL DIMENSIONS TO BE CHECKED AND CONFIRMED ON SITE